



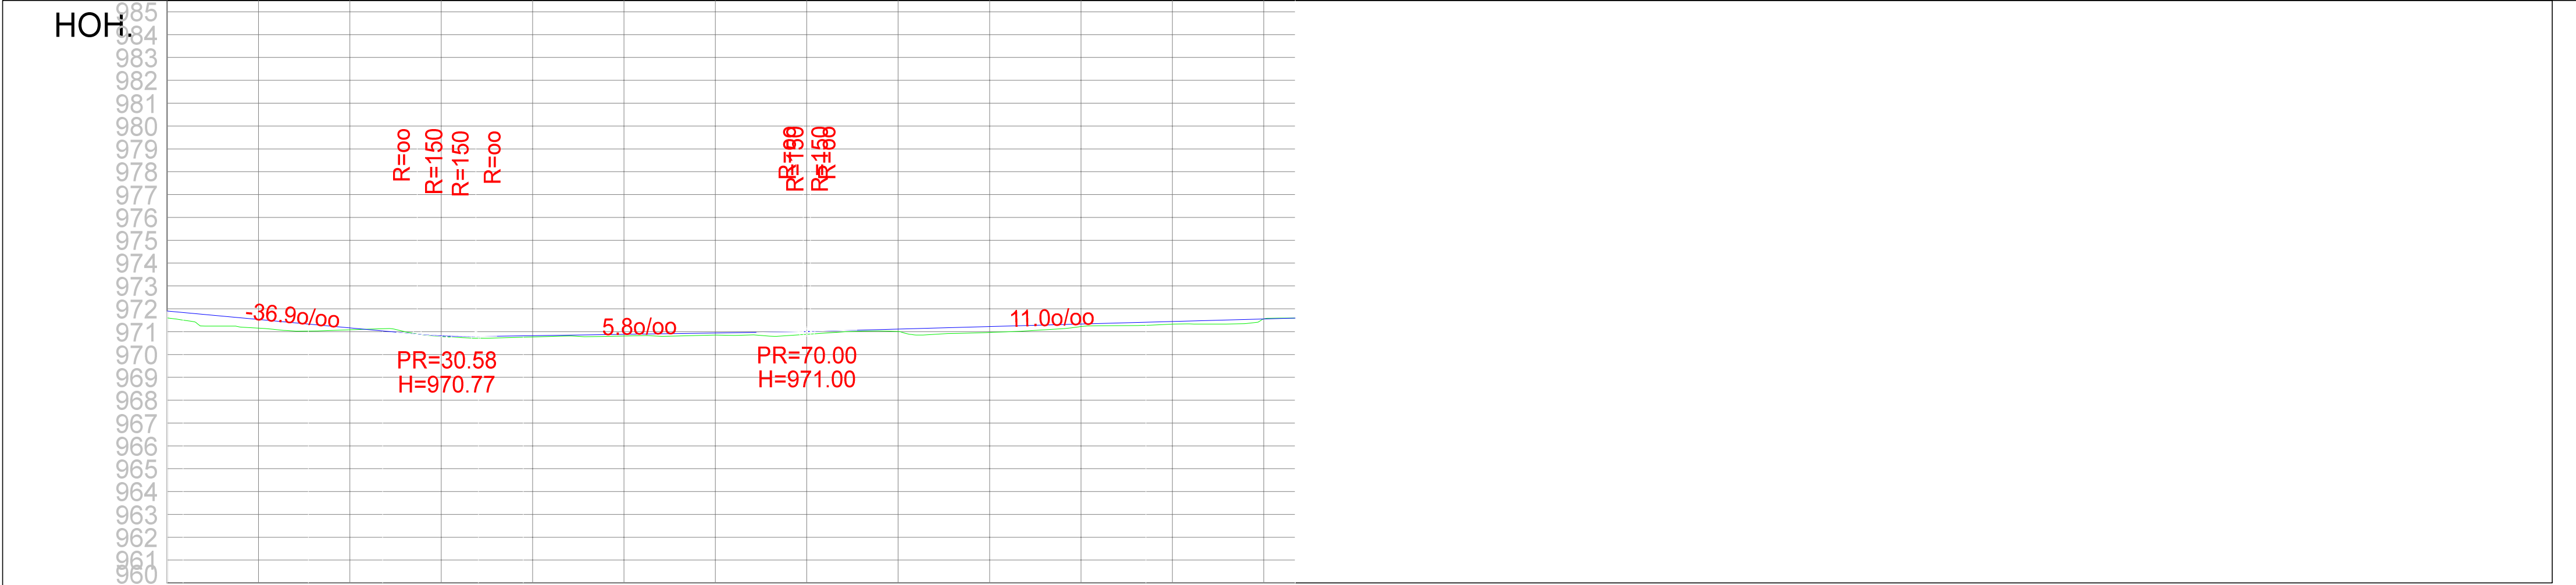

PROFIL NR.	0.00	1.77	15.46	23.59	34.08	38.97						107.11	123.44														
HOR. KURV.	R=14.00		R=85.55				R=212.05																				
BREDDEUTV.																											
TVERRFALL (1%=2mm)																											
— H.kj.b.k.																											
— V.kj.b.k.	3.0%																										
PROFIL H.	971.60	971.90	971.15	971.53	971.08	971.16	970.79	970.81	970.78	970.83	970.88	970.85	970.94	970.88	971.00	971.03	971.11	970.97	971.22	971.28	971.33	971.33	971.44	971.56	971.55	971.59	971.59
TERRENG H.																											
OVERBYGN.T																											

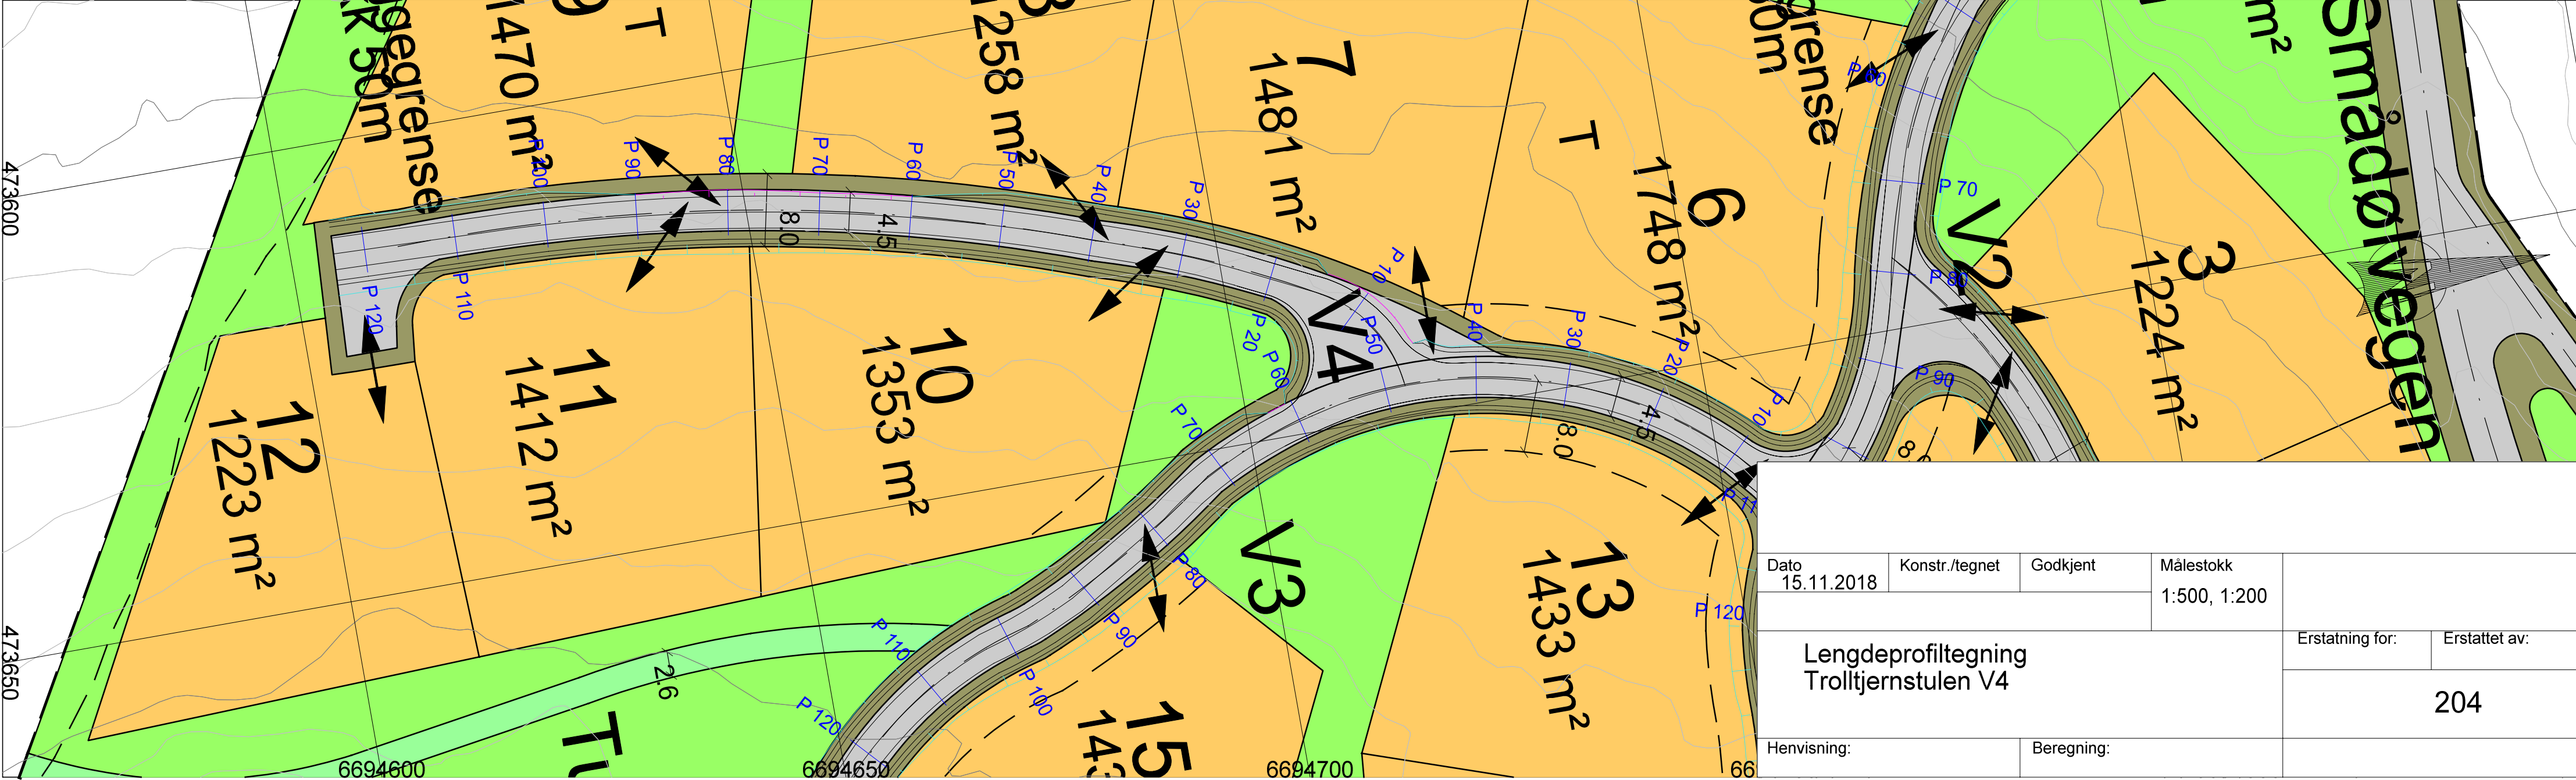

Dato	15.11.2018	Konstr./tegnet	Godkjent	Målestokk	Erstatning for:	
				1:500, 1:200		
Lengdeprofiltegning Trolltjernstulen V4					Erstattet av:	204
Henvisning:			Beregning:			