



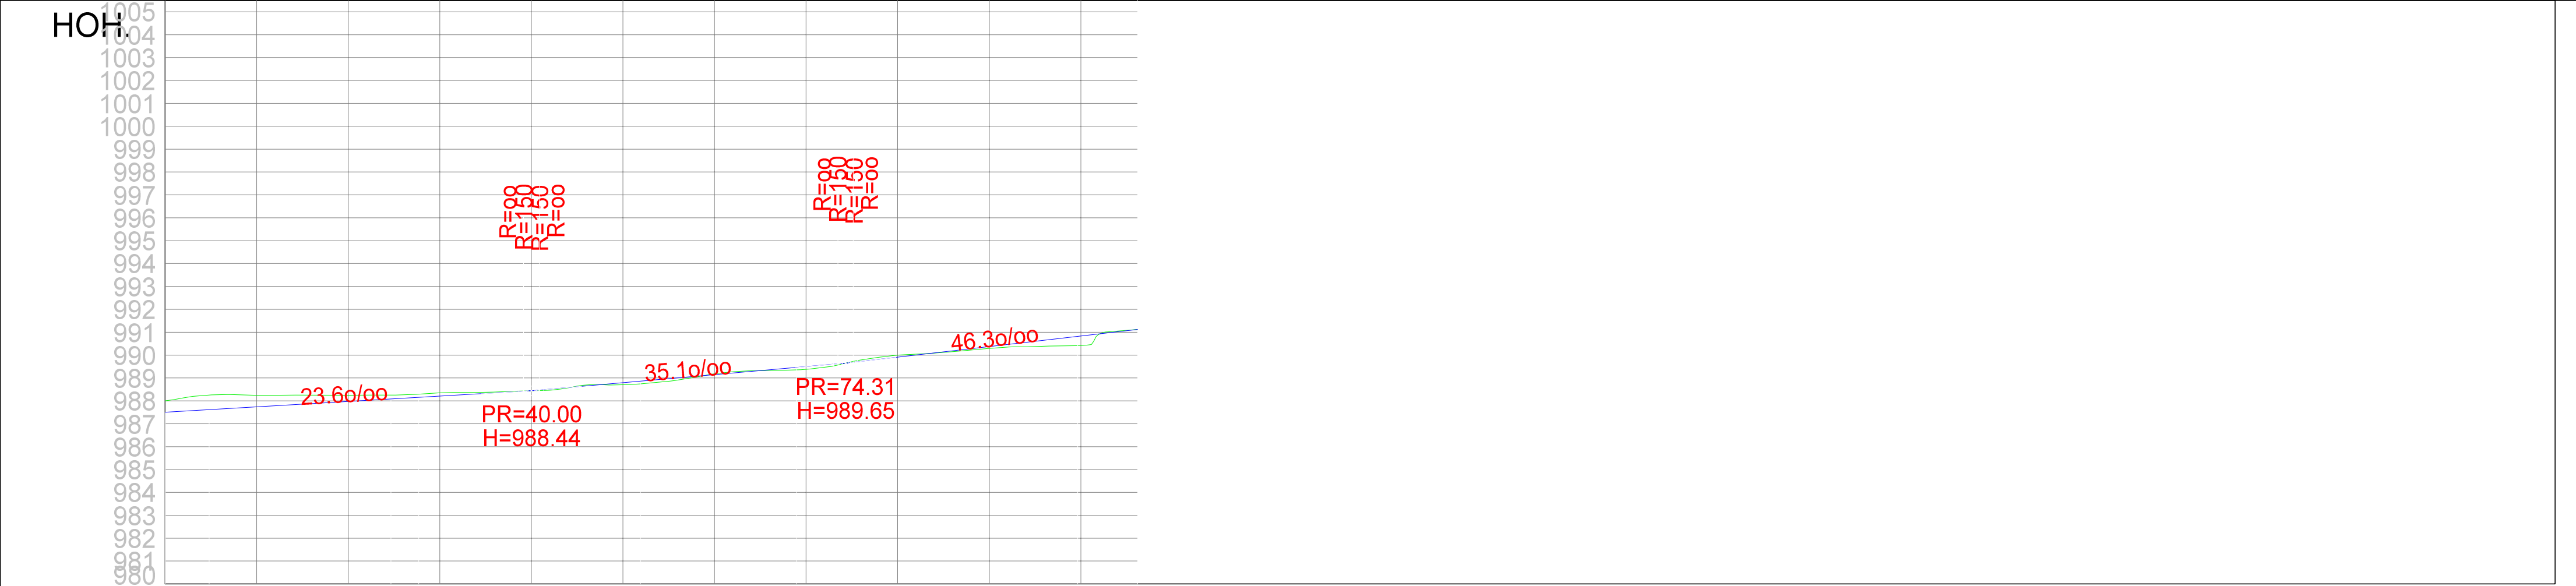

PROFIL NR.	0.00	4.81	24.67	27.70	51.91	68.94	99.65	
HOR. KURV.	R=147.70		R=97.24		R=180.00			
BREDDEUTV.								
TVERRFALL (1%=2mm)								
— H.kj.b.k.								
--- V.kj.b.k	3.0%							
PROFIL H.	988.00	987.50	988.24	987.74	988.24	987.97	988.35	988.21
TERRENG H.	988.00	987.50	988.24	987.74	988.24	987.97	988.35	988.21
OVERBYGN.T	988.00	987.50	988.24	987.74	988.24	987.97	988.35	988.21

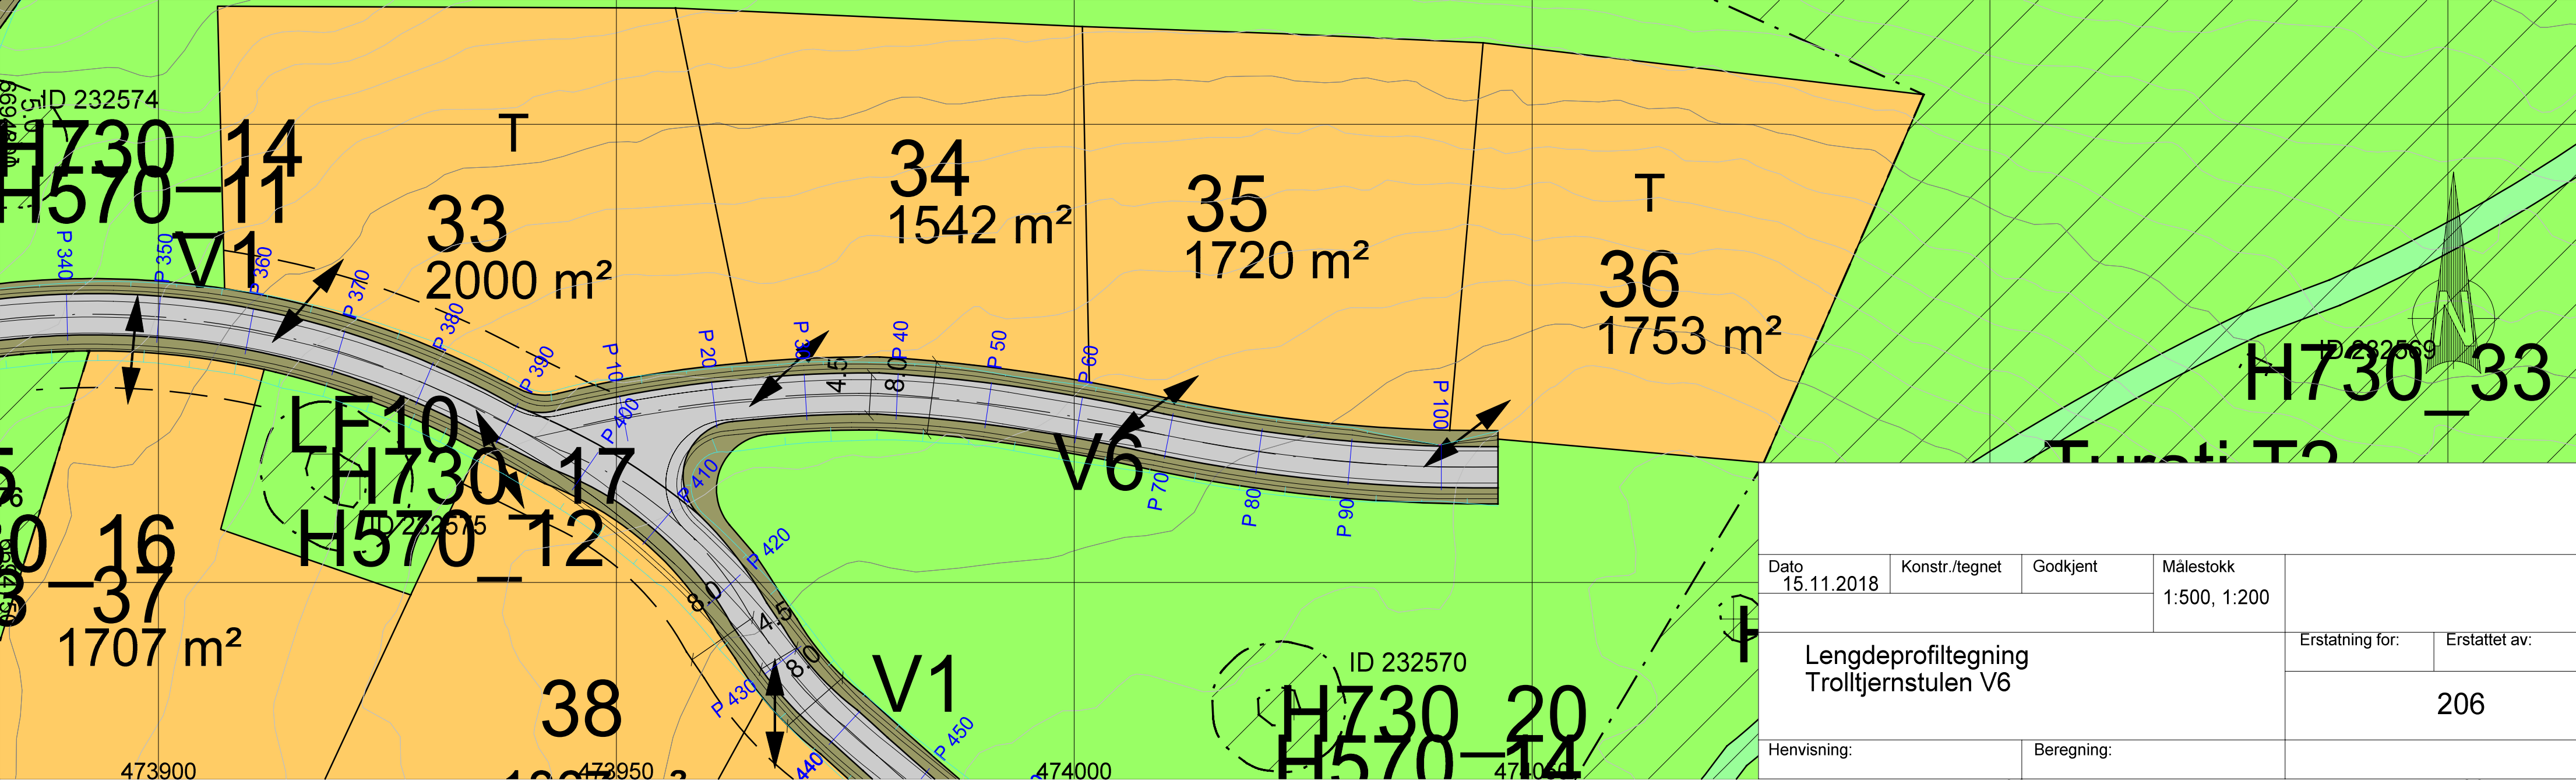

Dato	15.11.2018	Konstr./tegnet	Godkjent	Målestokk	1:500, 1:200
Lengdeprofiltegning Trolltjernstulen V6					Erstatning for:
					Erstattet av:
					206
Henvisning:			Beregning:		