


HOH.

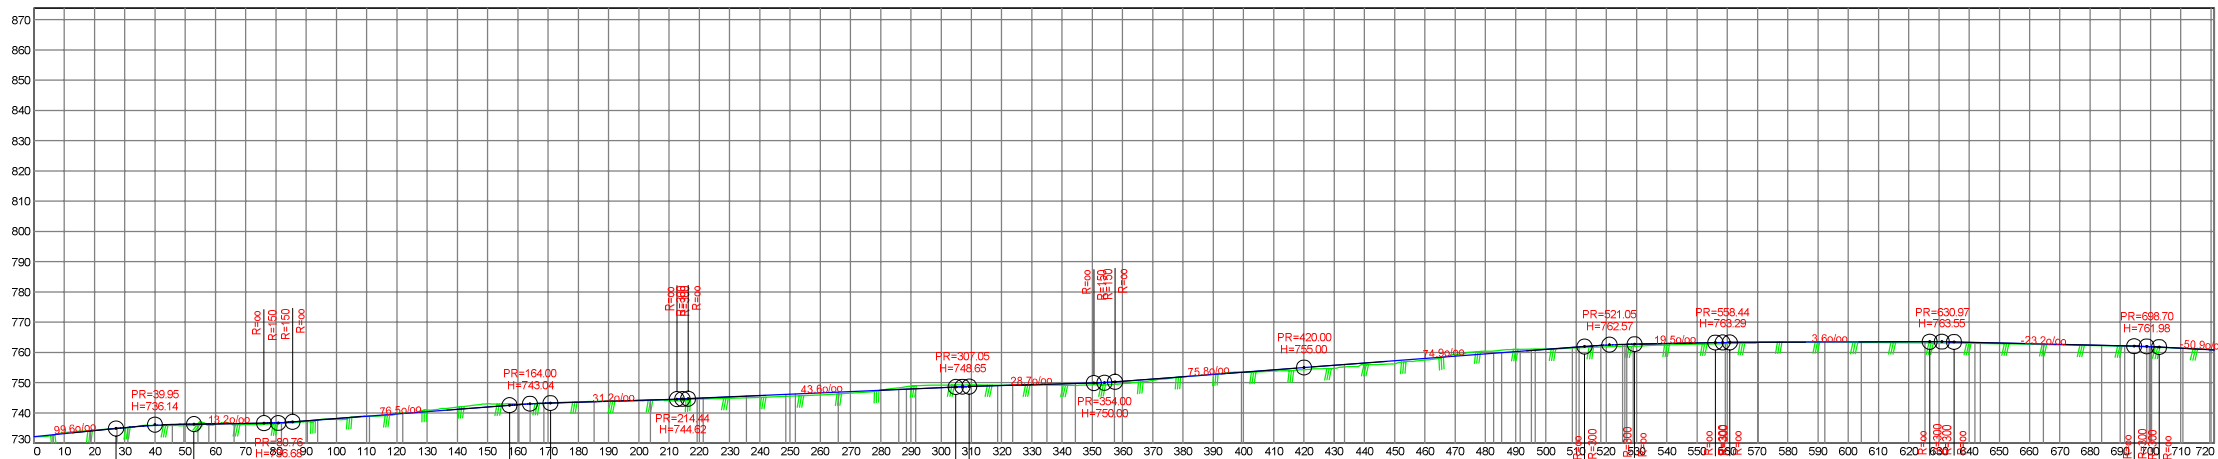

PROFIL NR.	HOR. KURV.	BREDDEUTV.	TVERRRFALL (1%=2mm) — H.kj.b.k. --- V.kj.b.k	PROFIL H.	TERRENG H.	OVERBYGN.T.
0.00				732.16	732.16	
6.22				733.44	733.44	
18.64				734.32	734.32	
27.08				735.08	735.08	
31.06				735.80	735.80	
45.68				735.75	735.75	
50.82				736.40	736.40	
58.22				736.11	736.11	
66.16				736.39	736.39	
81.82				737.09	737.09	
90.34				737.87	737.87	
93.73				738.91	738.91	
110.92				739.78	739.78	
121.98				740.93	740.93	
135.00				741.93	741.93	
148.00				742.99	742.99	
160.35				742.98	742.98	
164.08				743.17	743.17	
168.52				743.66	743.66	
185.19				743.83	743.83	
203.79				743.97	743.97	
219.27				744.09	744.09	
221.33				744.58	744.58	
235.59				744.81	744.81	
248.67				745.07	745.07	
251.75				745.50	745.50	
265.97				745.93	745.93	
285.96				746.50	746.50	
288.47				747.44	747.44	
318.65				748.86	748.86	
323.63				749.18	749.18	
335.02				749.26	749.26	
344.36				749.14	749.14	
357.35				749.27	749.27	
399.37				749.12	749.12	
430.02				749.23	749.23	
433.37				749.67	749.67	
482.76				750.77	750.77	
485.38				751.97	751.97	
491.46				752.80	752.80	
496.44				753.40	753.40	
508.80				753.81	753.81	
511.02				754.27	754.27	
518.19				754.70	754.70	
523.35				755.00	755.00	
559.30				755.75	755.75	
570.23				756.23	756.23	
592.31				757.42	757.42	
604.29				759.37	759.37	
625.36				760.38	760.38	
641.95				760.99	760.99	
643.74				761.08	761.08	
664.51				761.43	761.43	
683.84				761.83	761.83	
691.40				762.03	762.03	
698.77				762.40	762.40	
699.55				762.70	762.70	
710.67				762.92	762.92	
719.55				763.30	763.30	
				763.47	763.47	
				763.46	763.46	
				763.36	763.36	
				763.19	763.19	
				763.13	763.13	
				763.06	763.06	
				762.98	762.98	
				762.82	762.82	
				762.66	762.66	
				762.46	762.46	
				762.27	762.27	
				762.08	762.08	
				761.79	761.79	
				761.38	761.38	
				760.89	760.89	

REV.	ANT.	REVIDERING GJELDER	SIGN.	DATO
Detaljreguleringsplan Fausko skog Lengdeprofil veg A				
SAK NR.		TEGN.NR.	REV.	
FA1755		01	A	

 Landskapsarkitektur / arealplanlegging Post/besøksadresse, Sentrum 11, 3630 Radberg Besøksadresse: Nymøens torg 11, 3611 Kongsberg Mob: 45205513 / 94801504 epost: joar@planogressurs.no www.planogressurs.no		Detaljreguleringsplan Fausko skog Lengdeprofil veg A		
TEGNET	JAH			
KONTR.	NF			
MÅL	1:2500 (A3)	SAK NR.	TEGN.NR.	REV.
DATO	22.03.2019	FA1755	01	A