
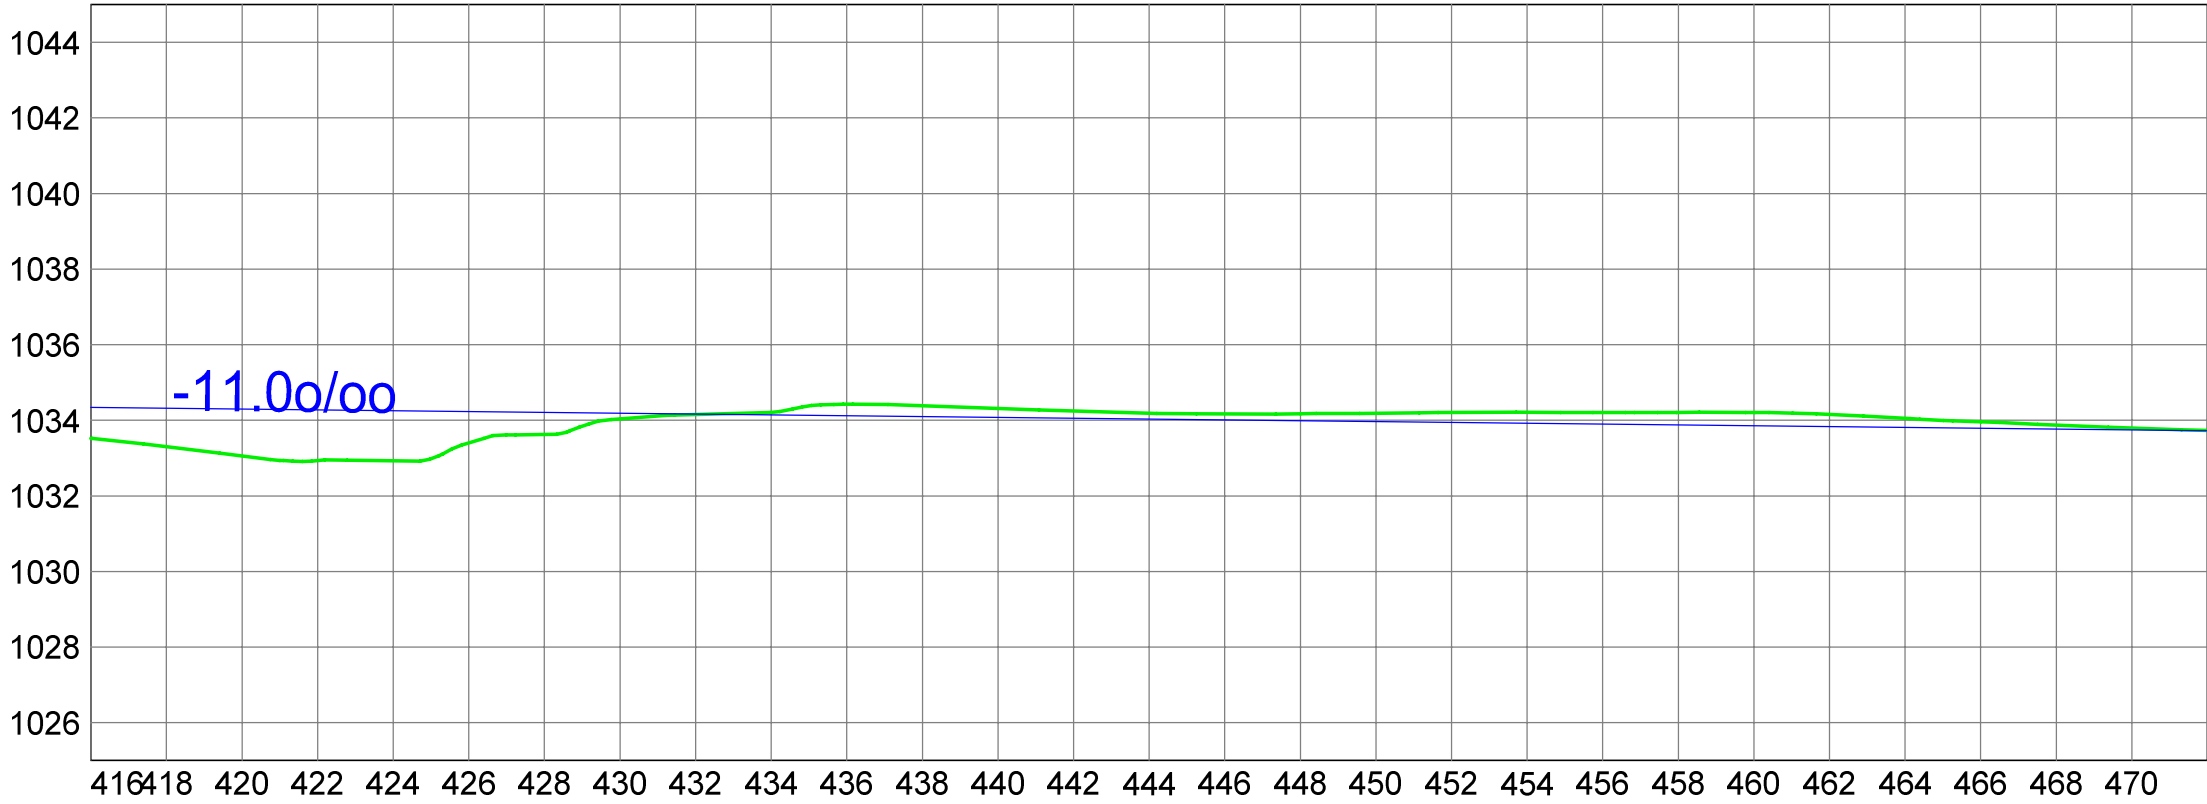
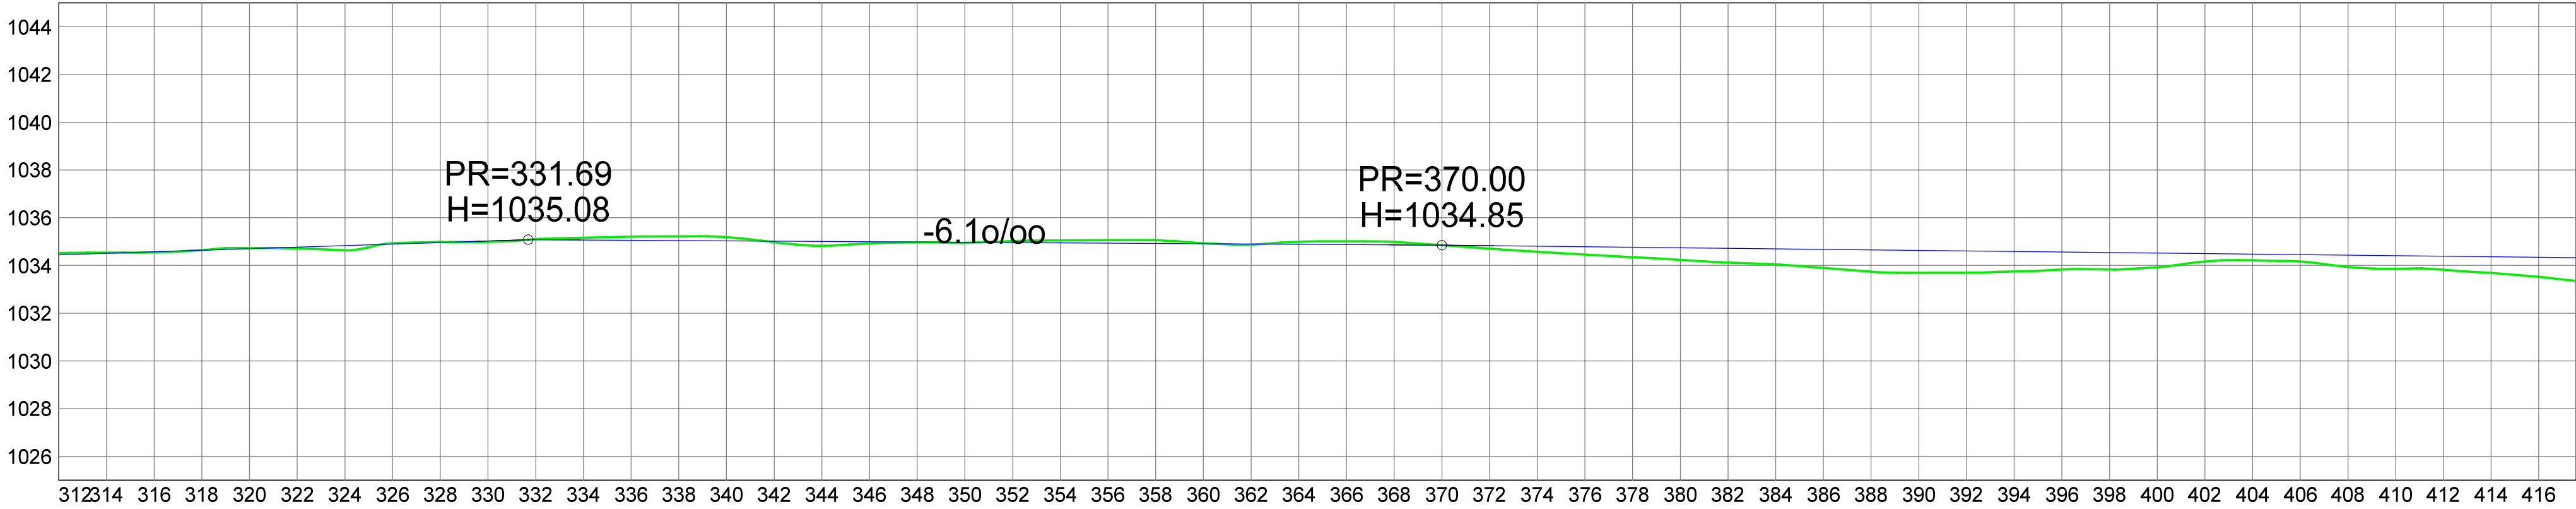


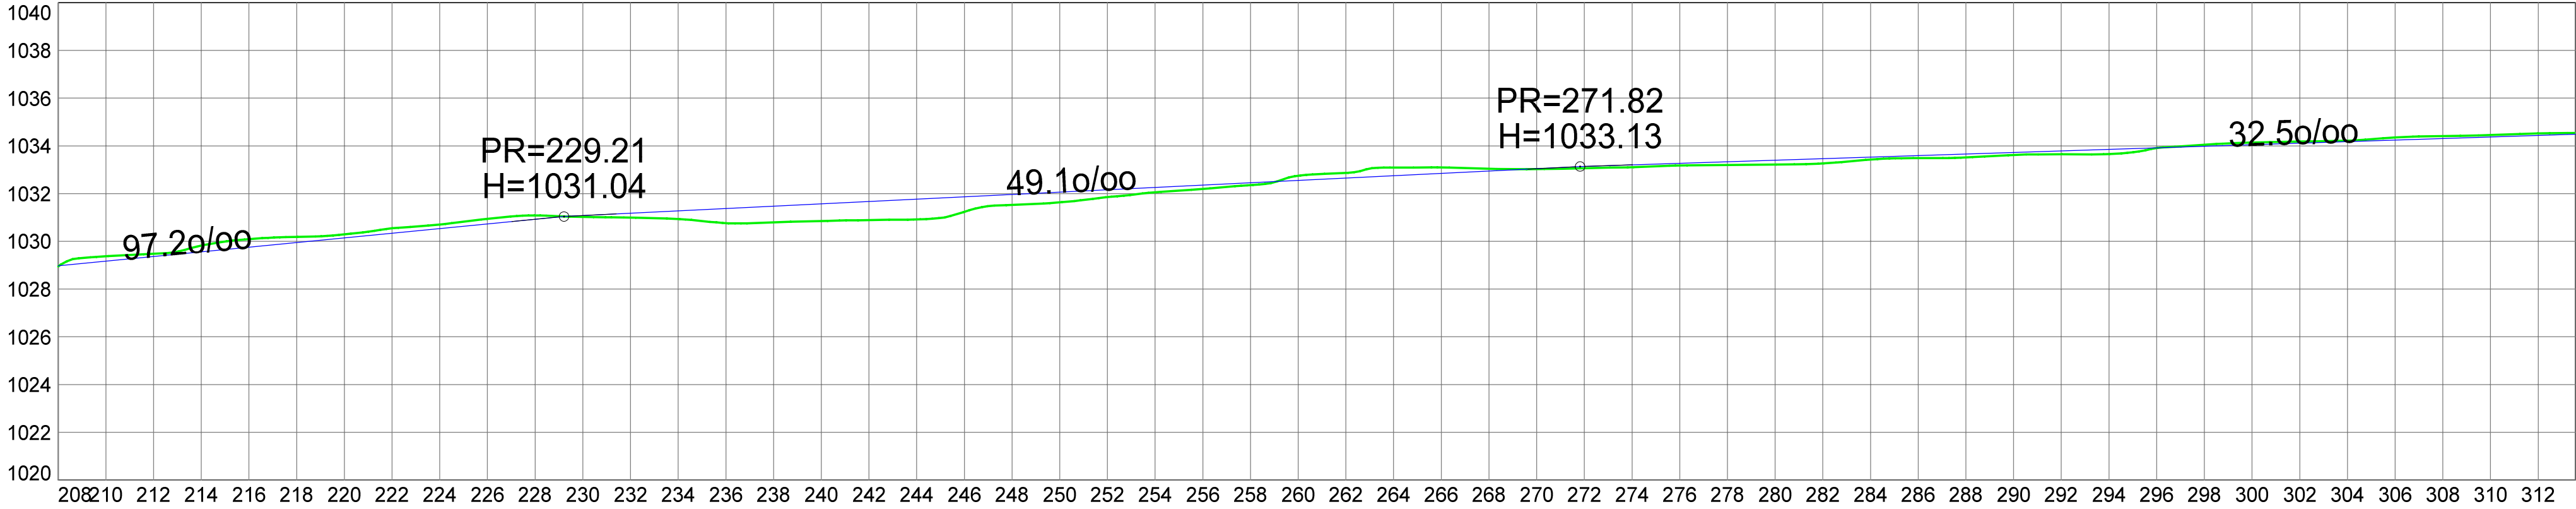

Vegprofil 4 er en eksisterende veg. Vertikalkurvatur (blå strek) viser gjennomsnittlig stigning.					
Dato 22.01.2018	Konstr./tegnet JAH	Godkjent NF	Målestokk 1:200 (A2) (vertikal / horisontal)		
Vegprofil 4B Reguleringsplan Gvonnestulen				Erstatning for:	Erstattet av:
					
Henvisning:		Beregning:			