
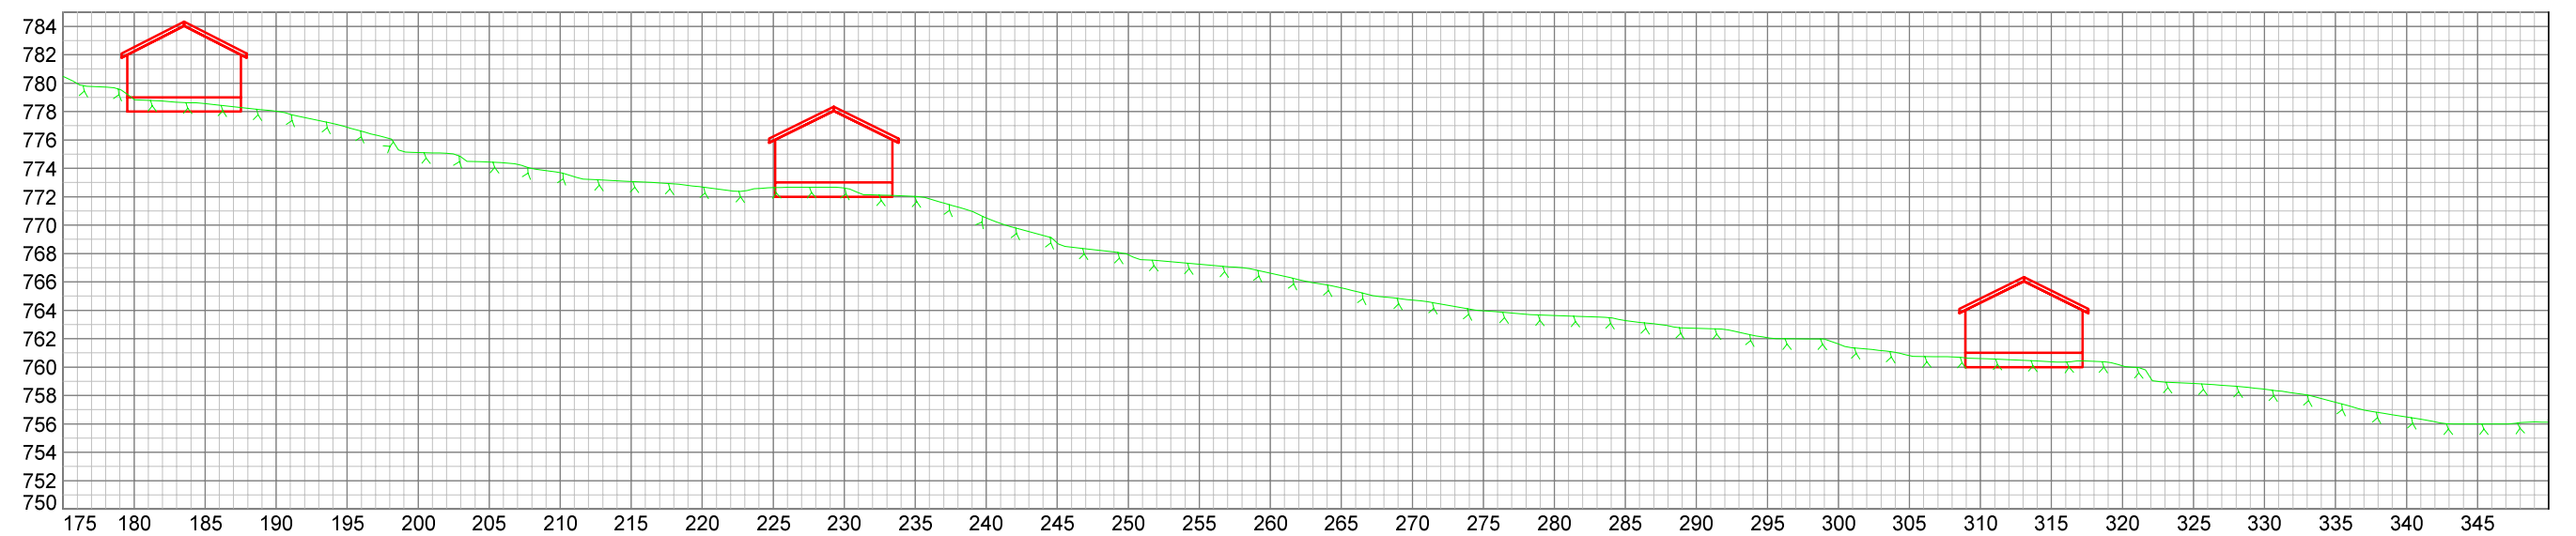


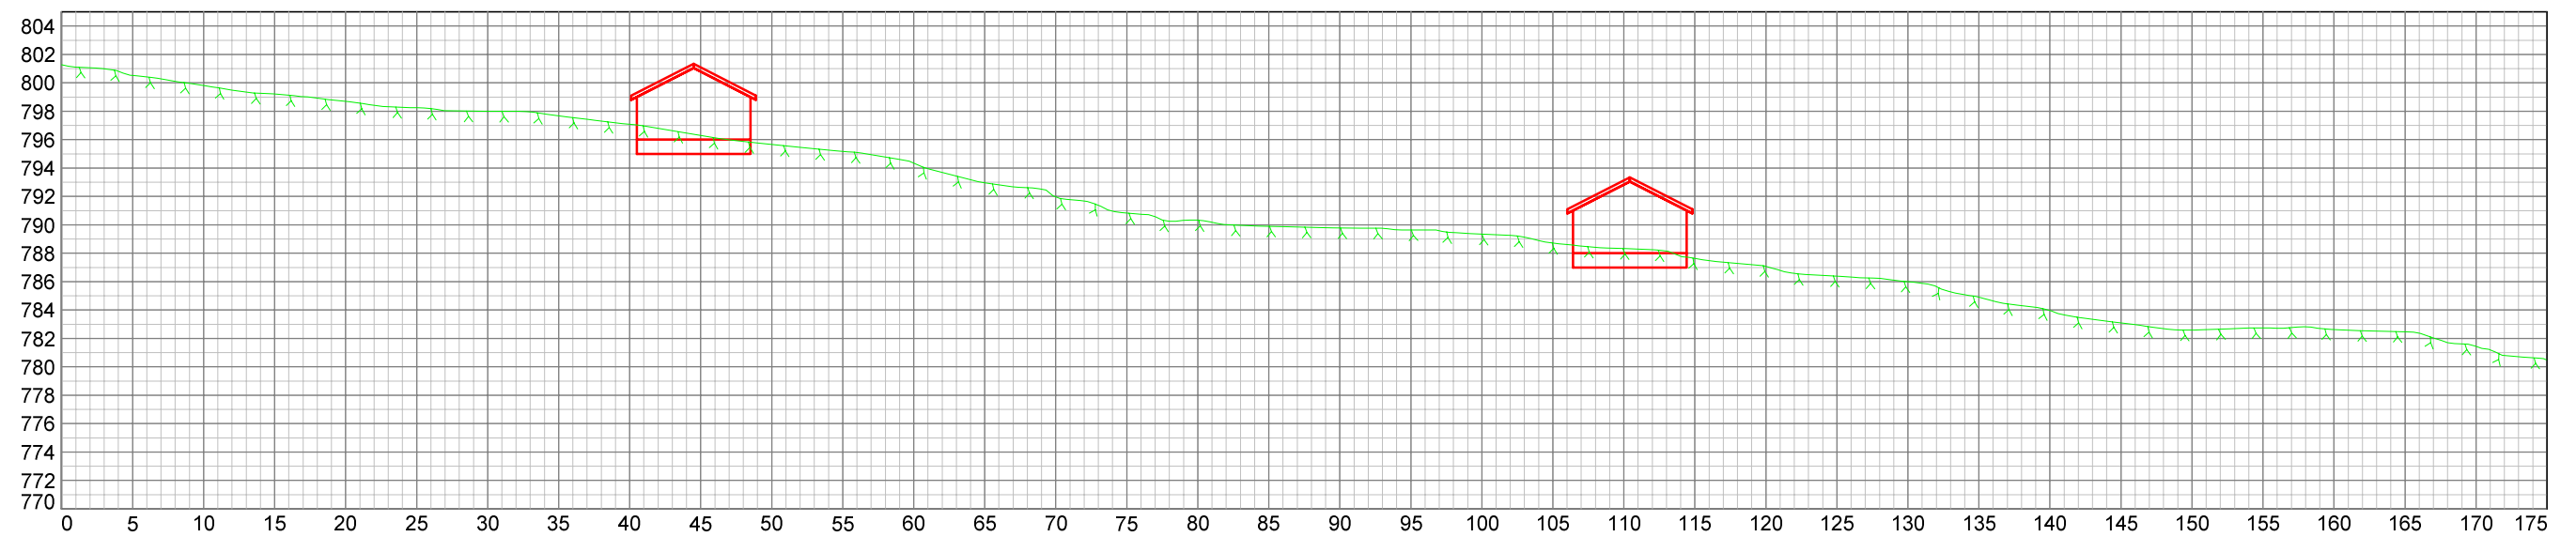

Dato 01.02.2018	Konstr./regnet JAH	Godkjent ØL	Målestokk 1:500 (A3)	
Terrengprofil Reguleringsplan Sundbolien				Erstattet av:
				
Henvising:		Beregning:		